


Section B-B
1:25

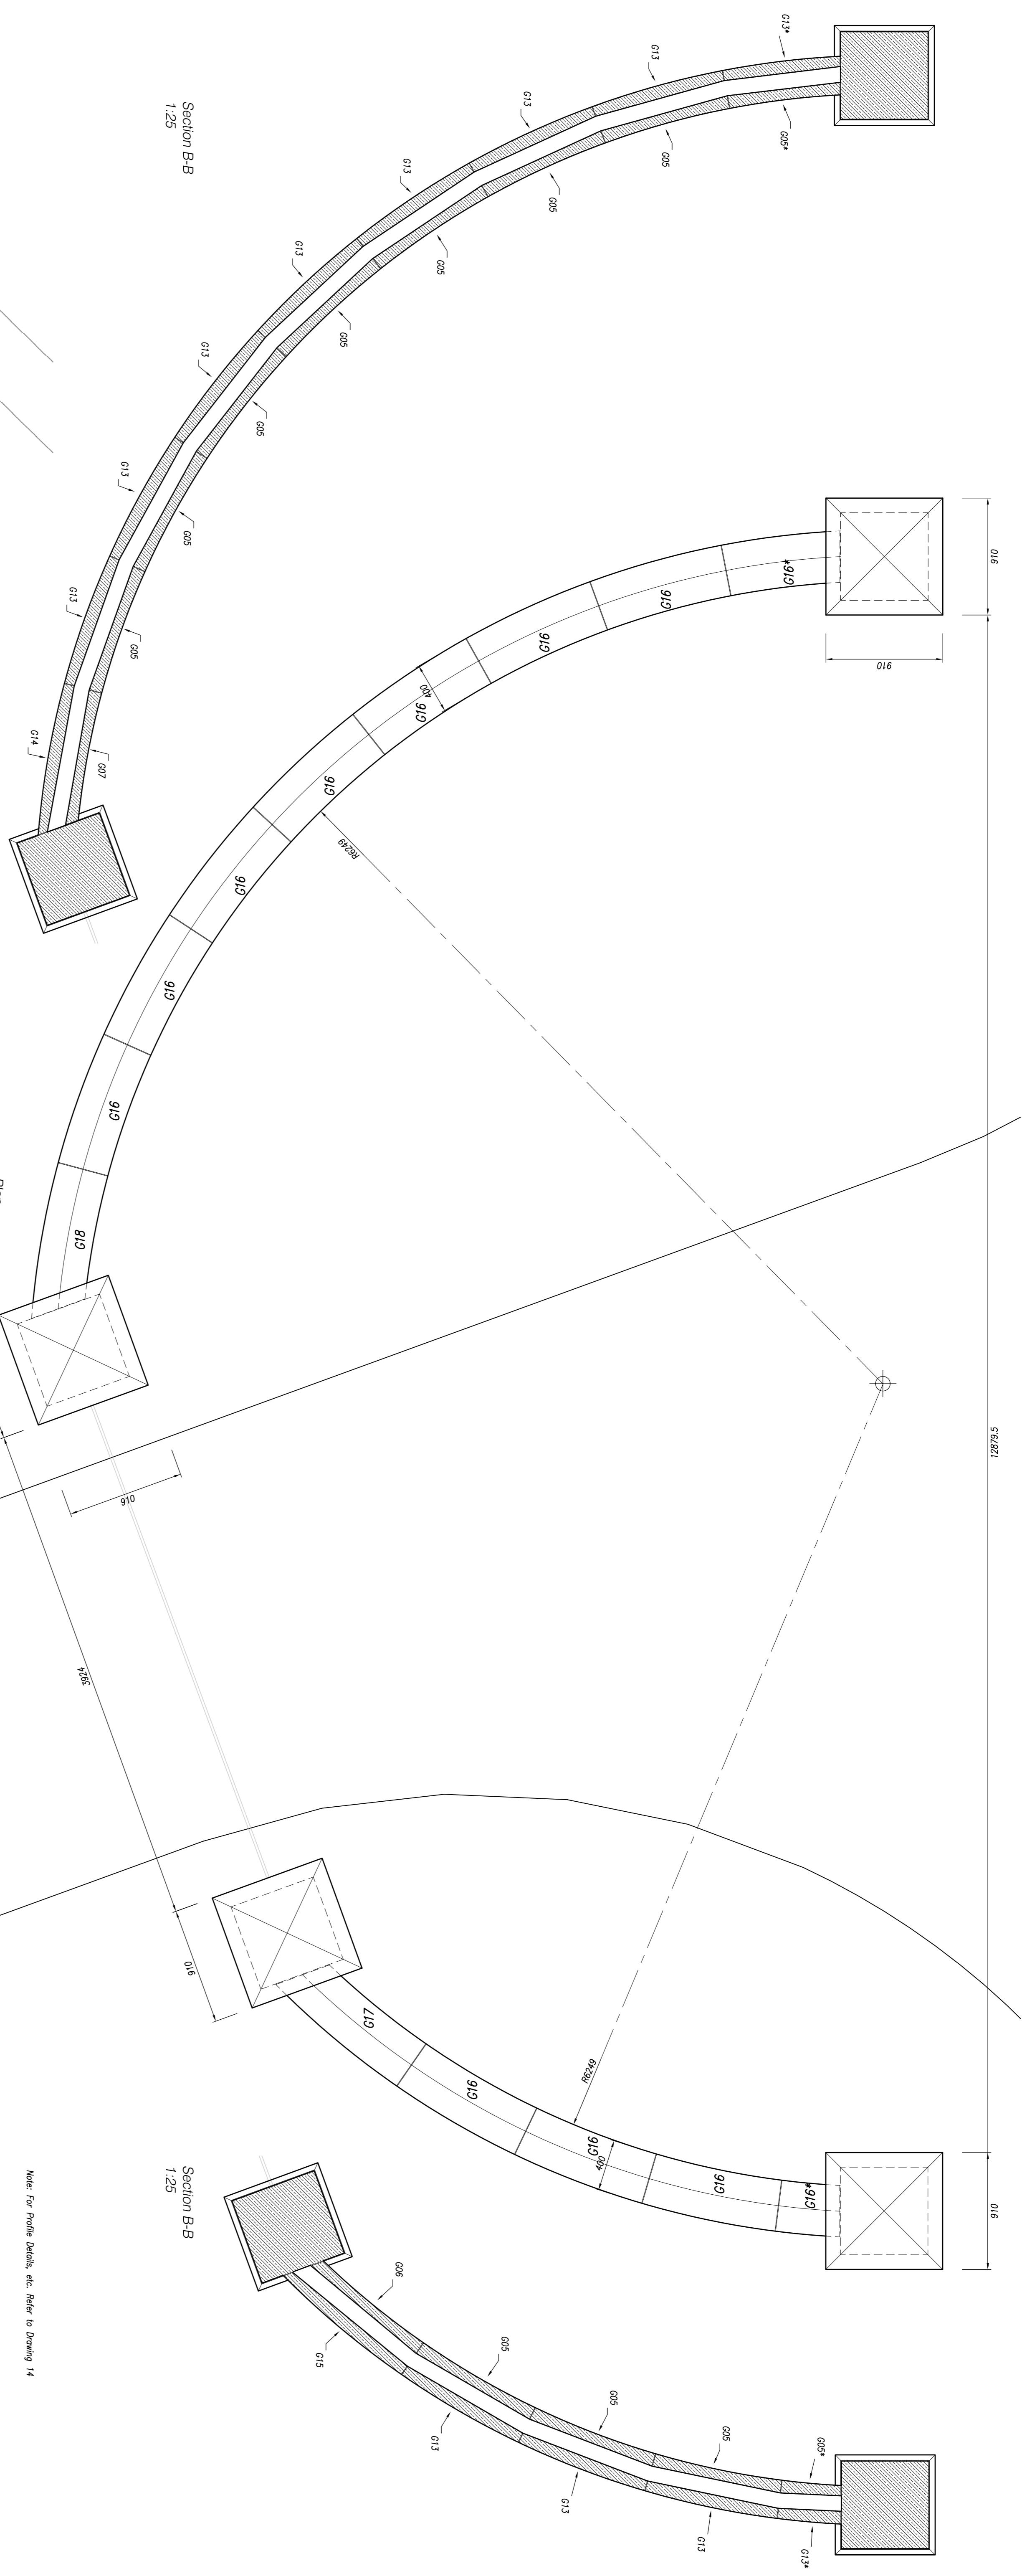


Plan
1:25

Section B-B
1:25

Note: For Profile Details, etc. Refer to Drawing 14

Adaptor Stones to be Carved on External Face, Flat on Back

Rear Elevation
1:25

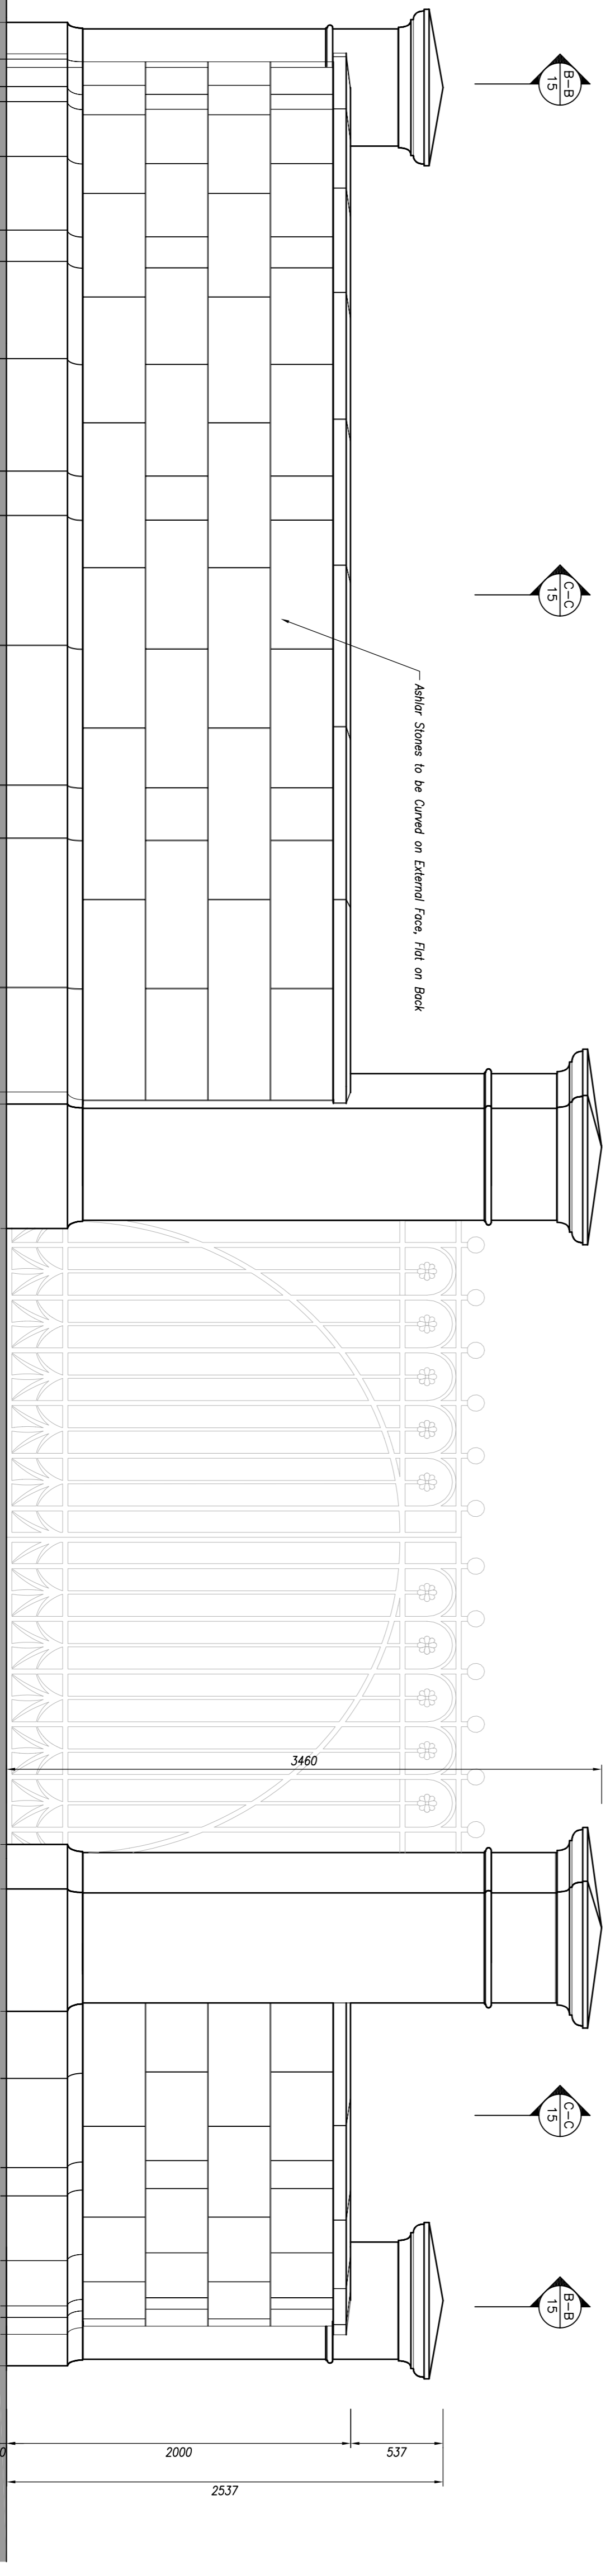

| REVISIONS | DATE | DRAWN | SCALE | ISSUED FOR | PROJECT | DESCRIPTION | DRAWING NO. | REVISION |
|---|---------------|----------|----------|--|-----------------------|--|----------------|----------|
| Rev. A: Section B-B & Stone Numbers Added | December 2010 | G Taylor | 1:5 1:25 | INFORMATION APPROVAL CONSTRUCTION AS BUILT | Demis Field Rimington | Entrance Gateway Stonework General Arrangement Sheet 2 | MDL / DFB / 16 | A |